



Dwarsdoorsnede Heukelom

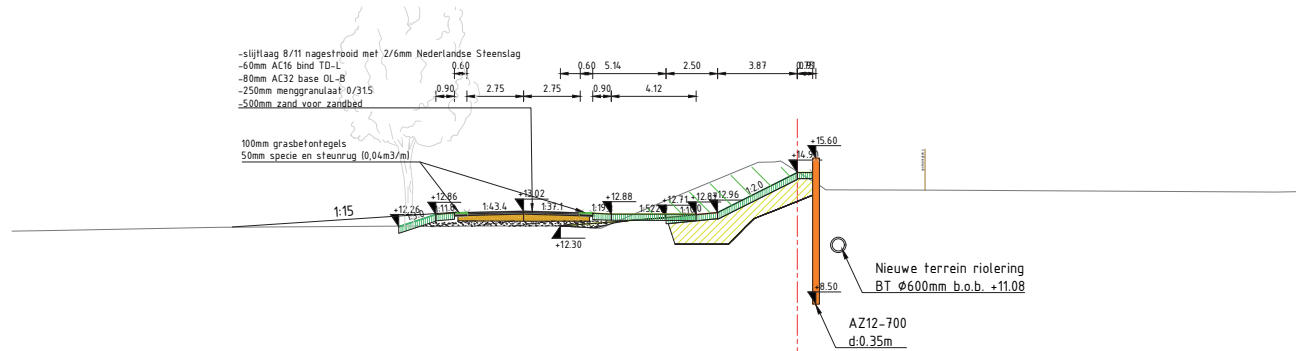

Dwarsprofiel DV_7 (3)
Schaal 1:200

Hoogte nieuwe situatie				10.75	11.09	12.26	12.86	12.95	12.99	13.02	12.97	12.93	12.88	12.88	12.87	13.27	14.90	14.90		
Afstand nieuwe situatie				-23.98	-23.00	-19.35	-17.31	-16.01	-14.38	-13.29	-11.88	-10.19	-9.01	-7.79	-4.92	-3.35	0.00	0.75		
Hoogte bestaande situatie	12.05	12.09	12.24	12.28	12.31	12.30	12.30	12.30	12.30	12.30	12.19	12.19	13.56	15.44	14.95	14.26	14.04			
Afstand bestaande situatie	-38.13	-36.07	-28.04	-22.95	-17.65	-15.76	-14.17	-13.06	-11.51	-9.54	-6.80	-1.13	0.00	1.11	6.64	23.22	25.00	13.95	13.98	

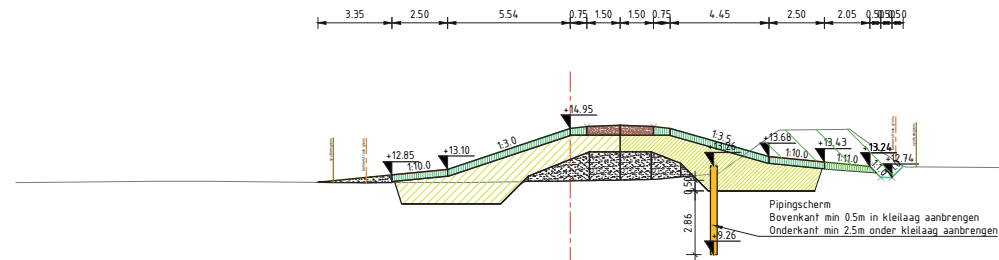

Dwarsprofiel DV_8 (2)
Schaal 1:200

Hoogte nieuwe situatie				12.55	12.55	12.50	12.51	13.10	14.95	15.09	15.03	13.68	13.43	13.24					
Afstand nieuwe situatie				-11.29	-8.04	-5.54	0.00	2.25	3.70	8.95	11.45	13.50	13.24						
Hoogte bestaande situatie	12.50	12.56	12.56	12.50	12.51	12.51	12.50	12.50	12.50	12.65	12.87	13.29	14.75	14.97	13.24	13.19	13.14		
Afstand bestaande situatie	-25.00	-18.65	-16.25	-9.33	-7.71	-4.71	0.00	3.91	6.17	7.19	9.25	12.35	15.00	19.22	22.86	30.62	13.20		

Legenda

- Zandkern/Zandrig materiaal
- Kleibekleding/-inkassing buitendijks E1
- Kleibekleding/-inkassing binnendijks E2/E3
- Betongranulaat incl. Geogrid
- Teelaarde