


Variant primaire kering


Molenkampweg en Giesenhof

Variant maatwerk oplossing

Plankaart

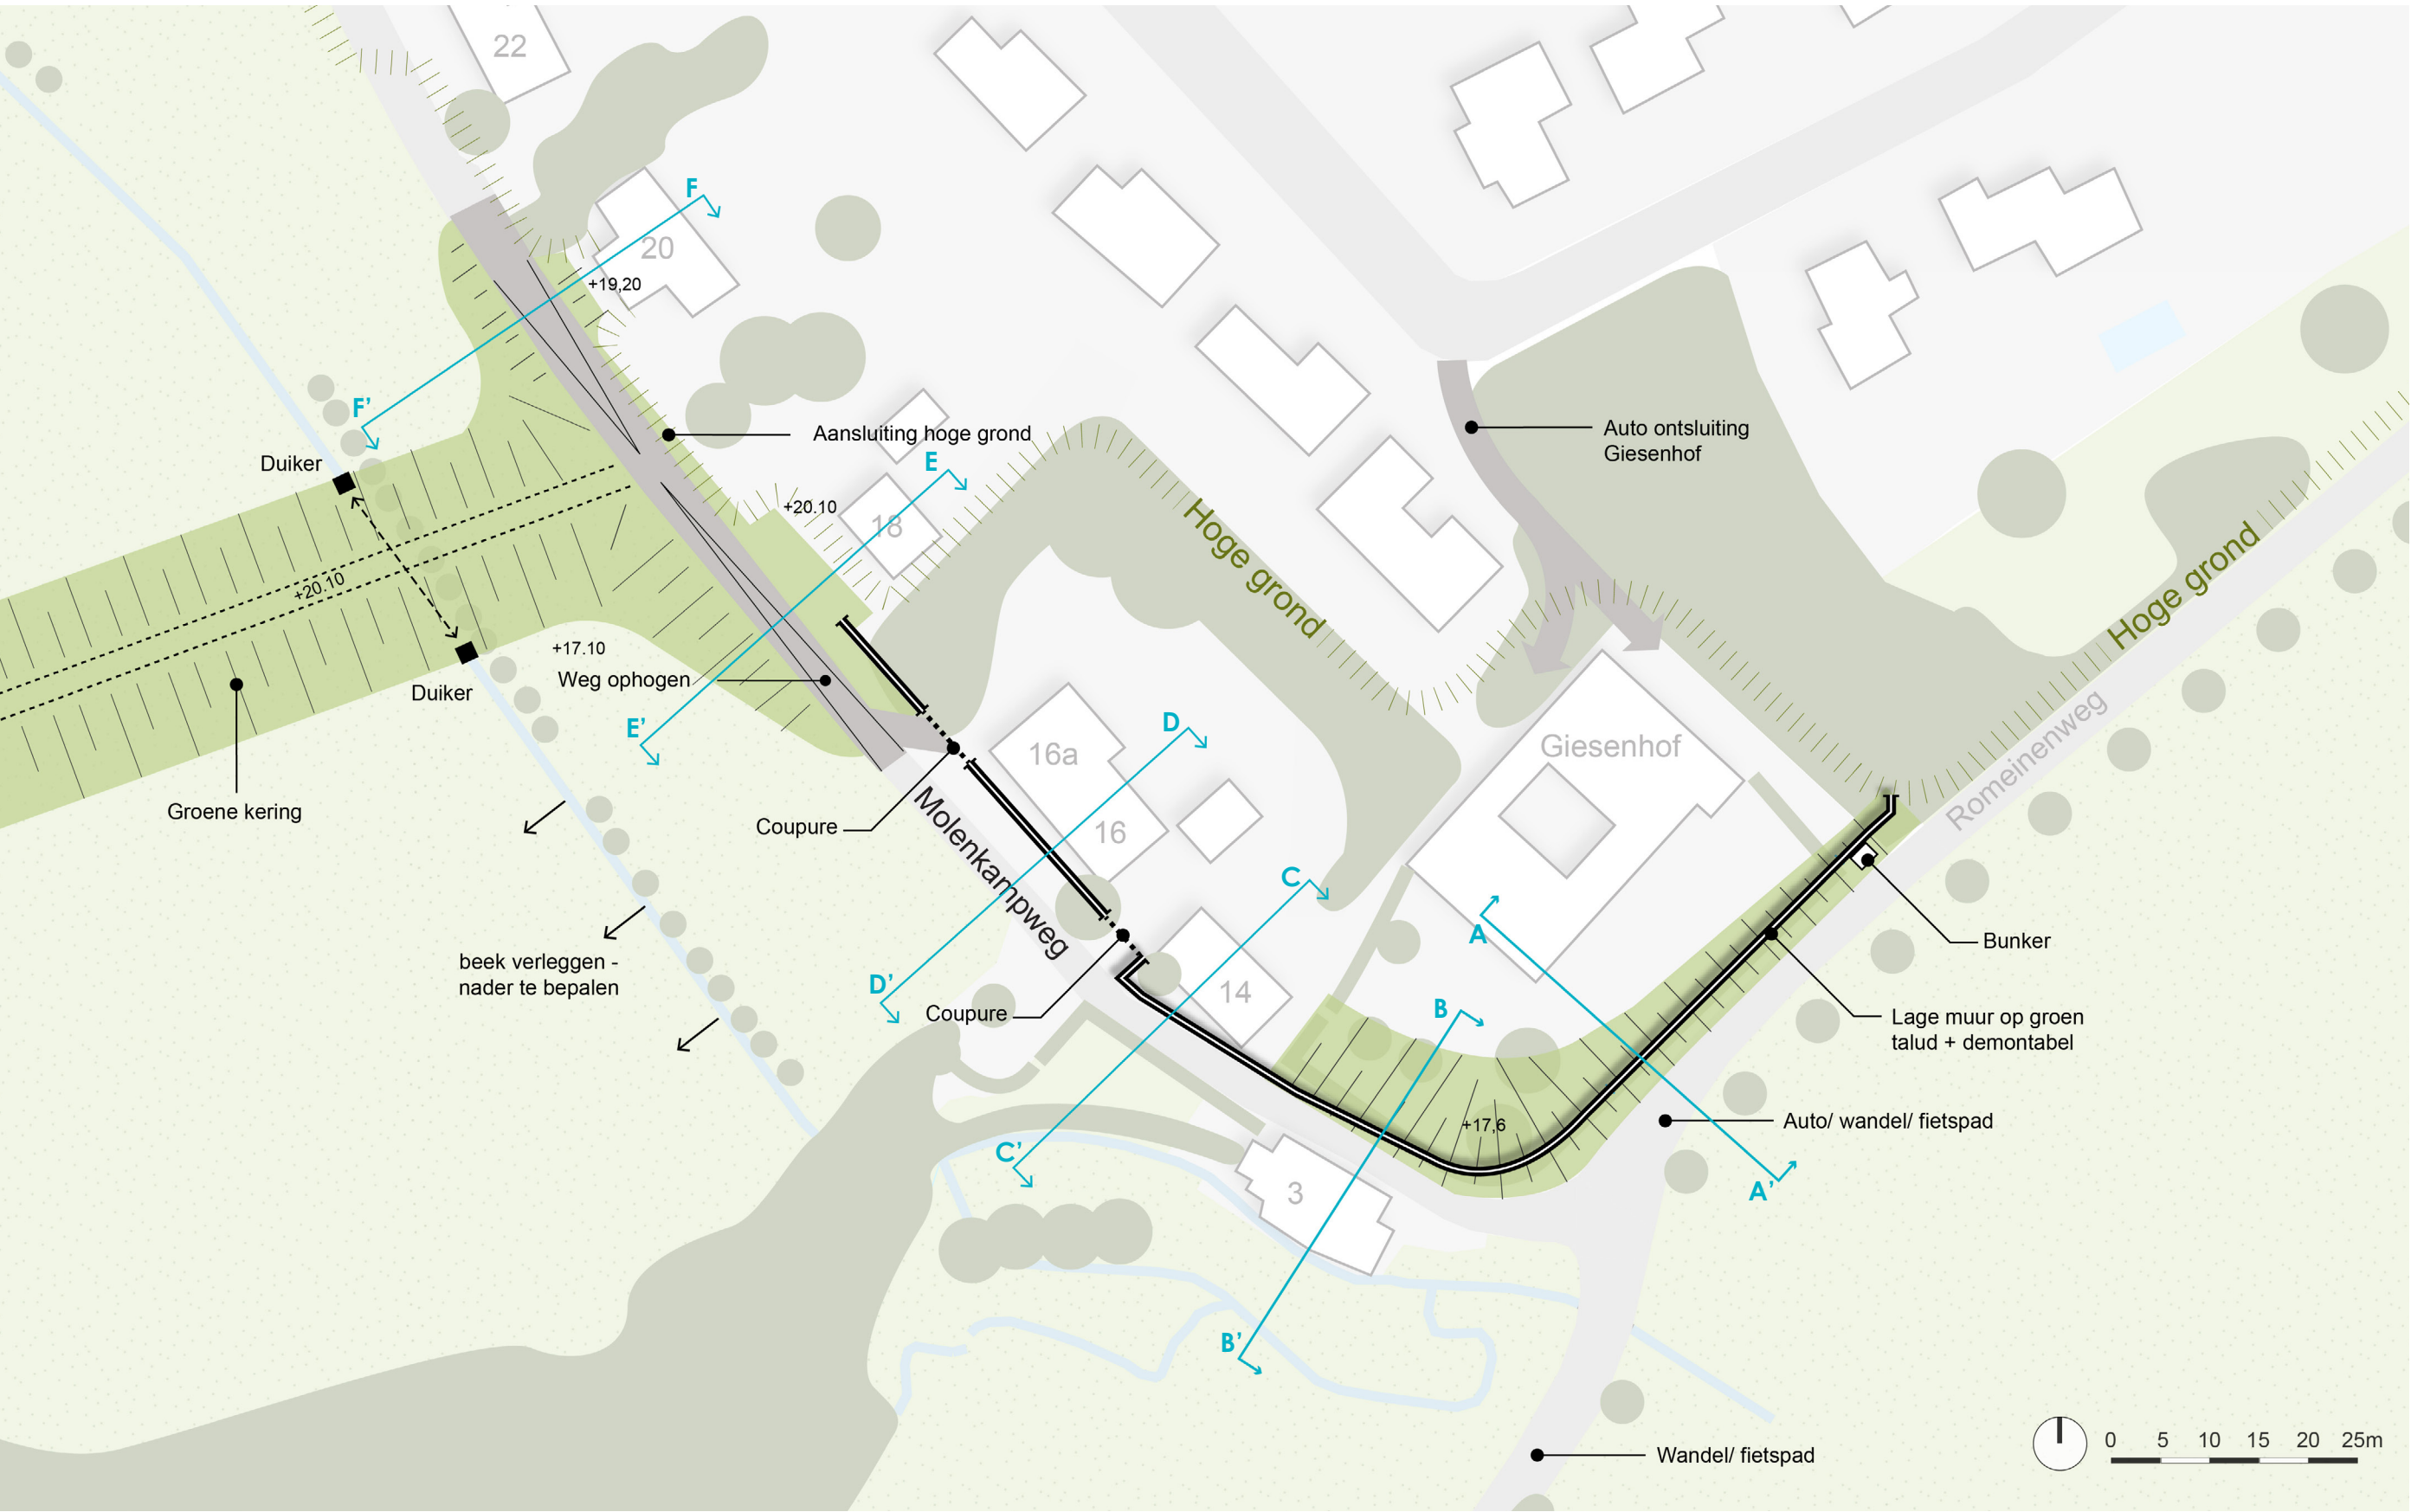


Dwarsprofielen

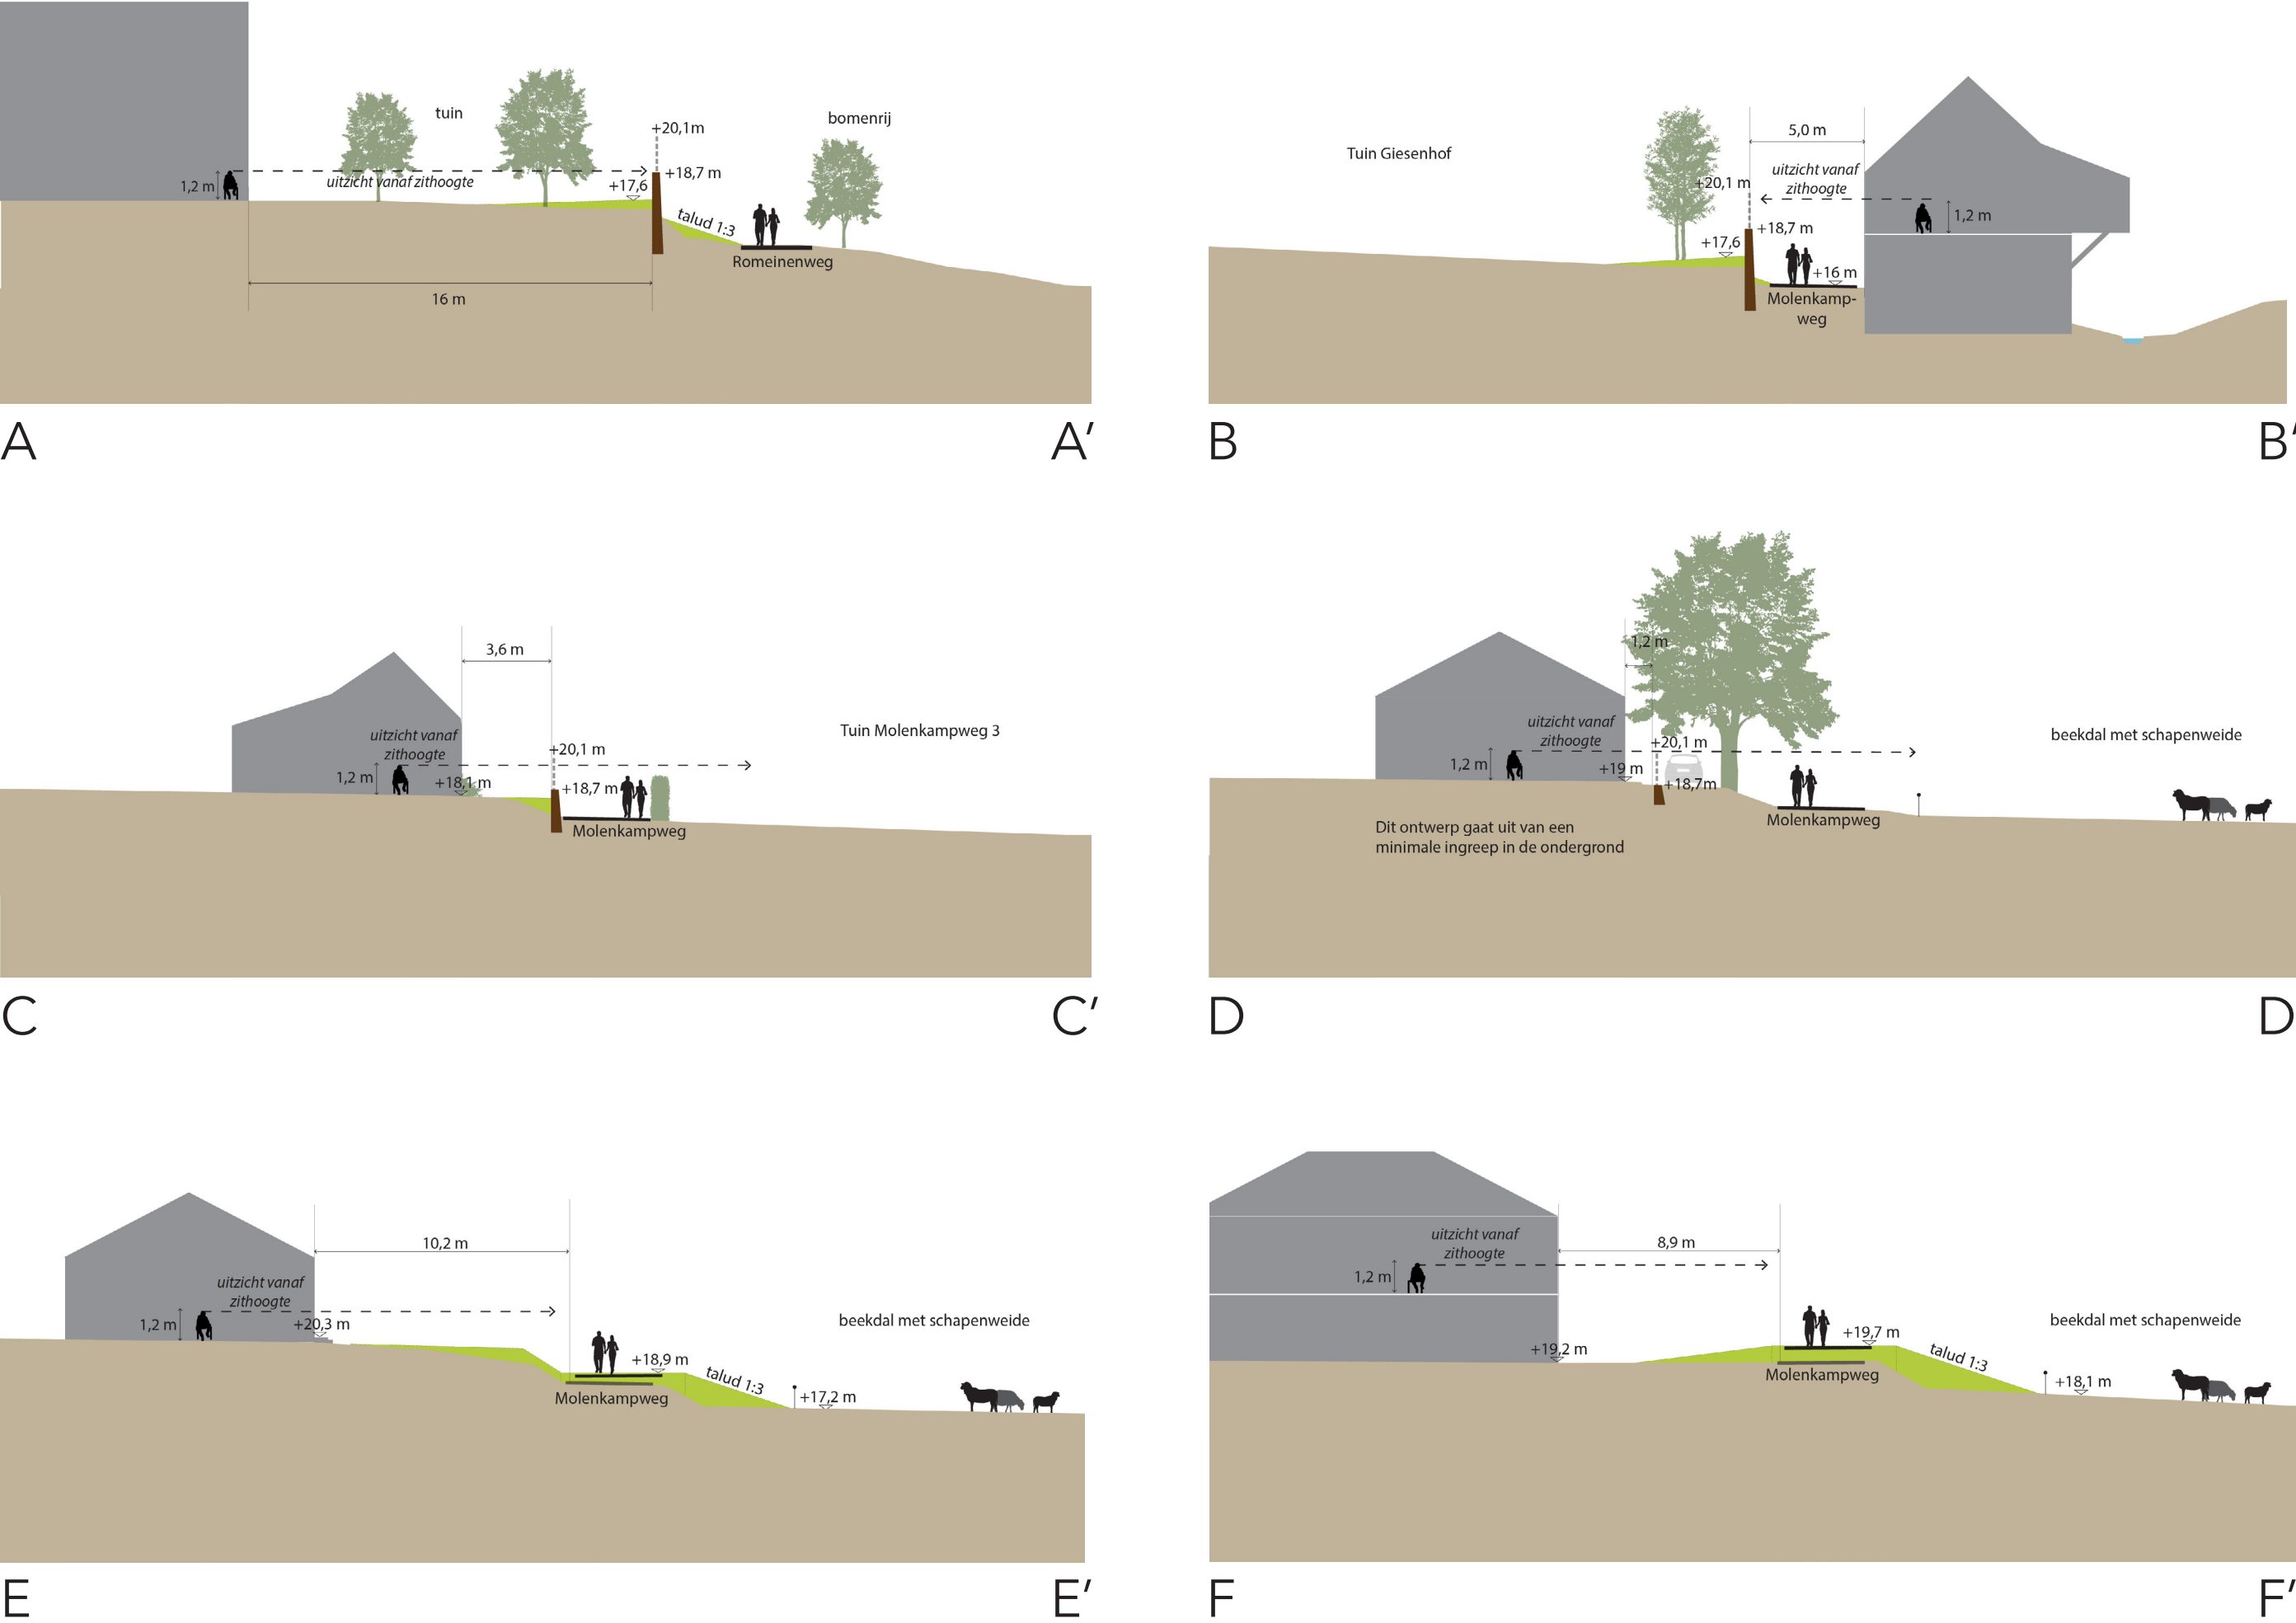


Molenkampweg en Giesenhof

Variant maatwerk oplossing - alternatief


Plankaart

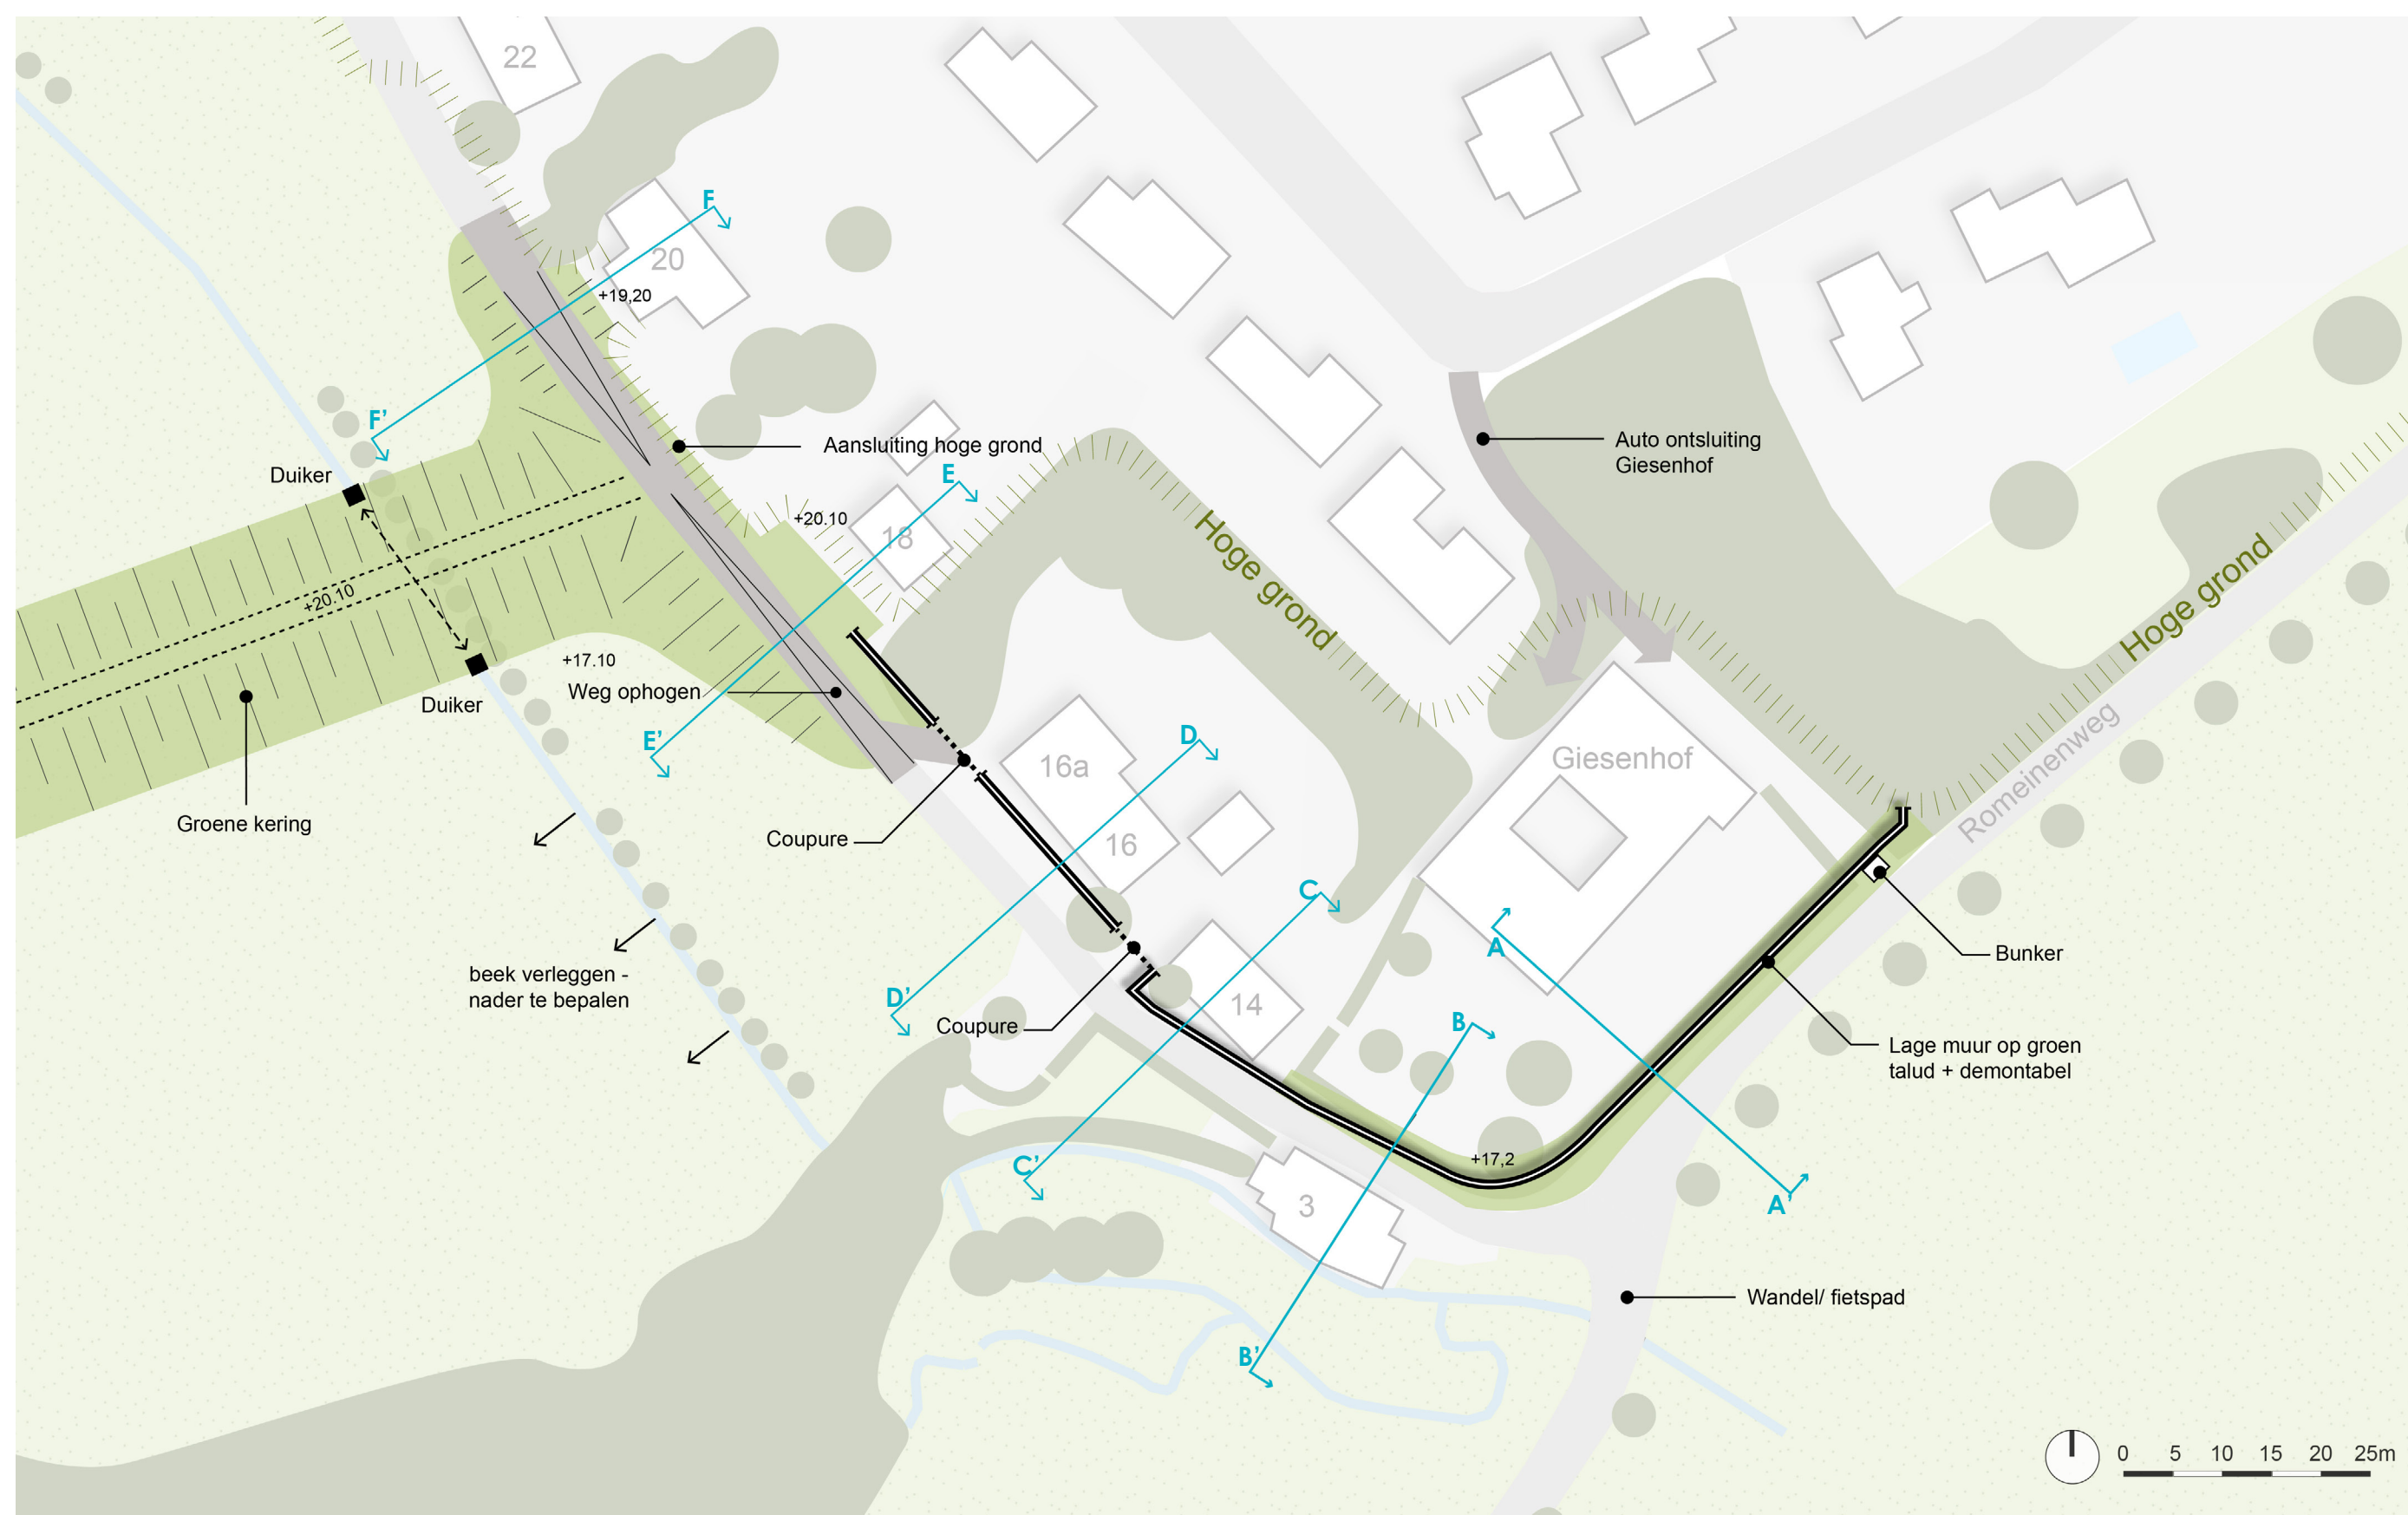


Dwarsprofielen

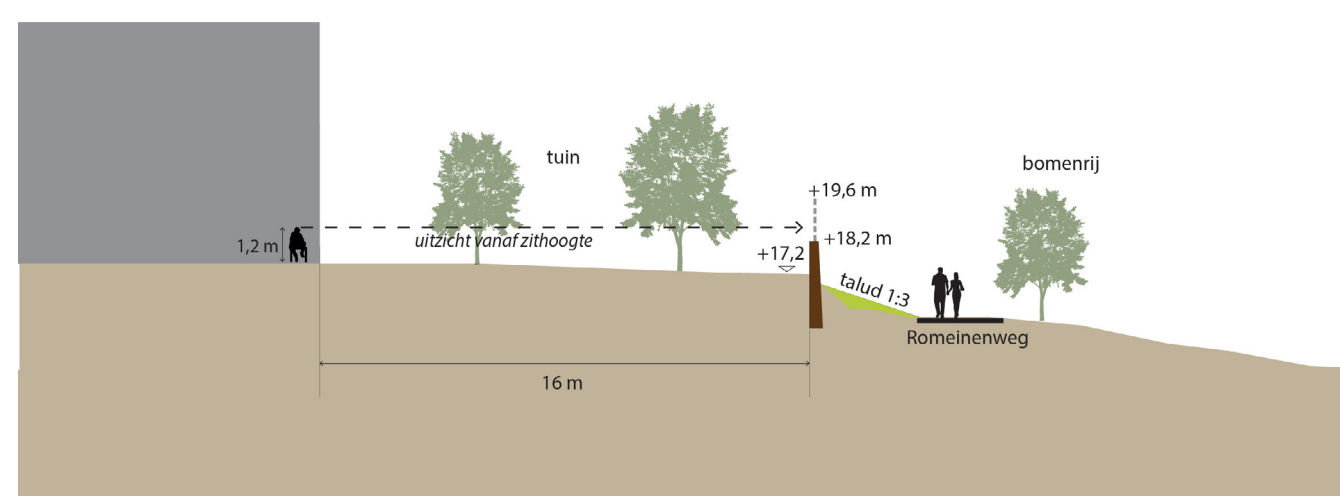


A A'

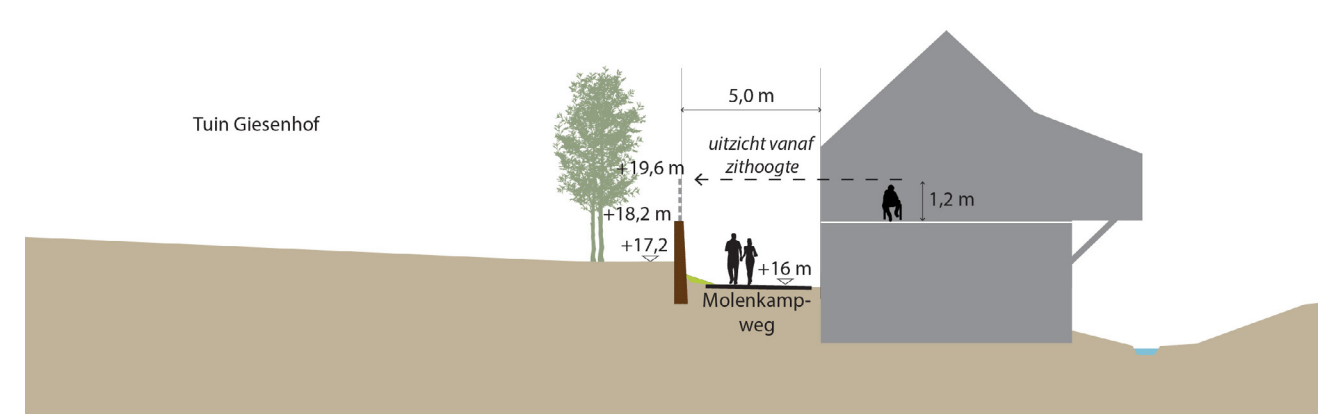


B B'

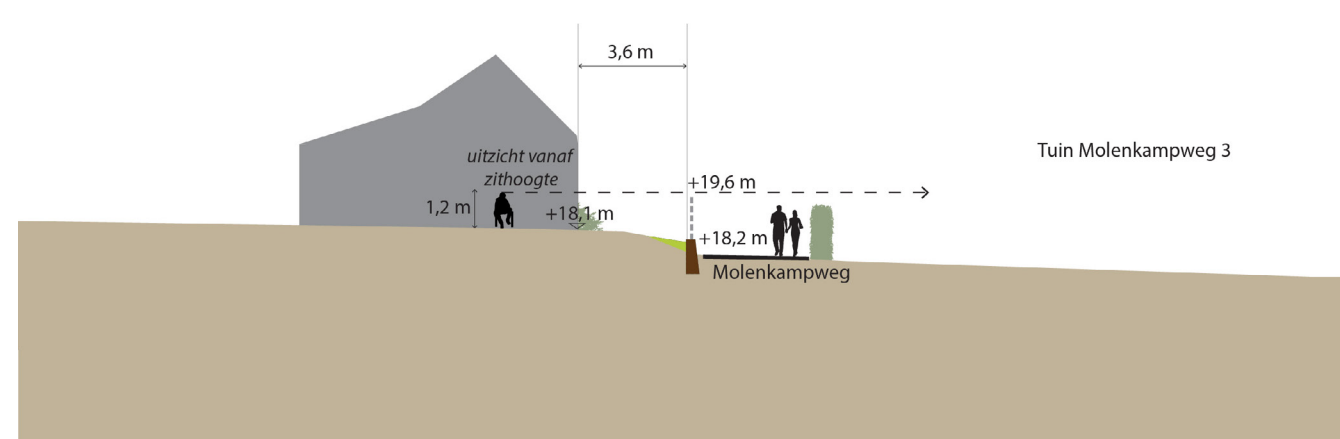


C C'

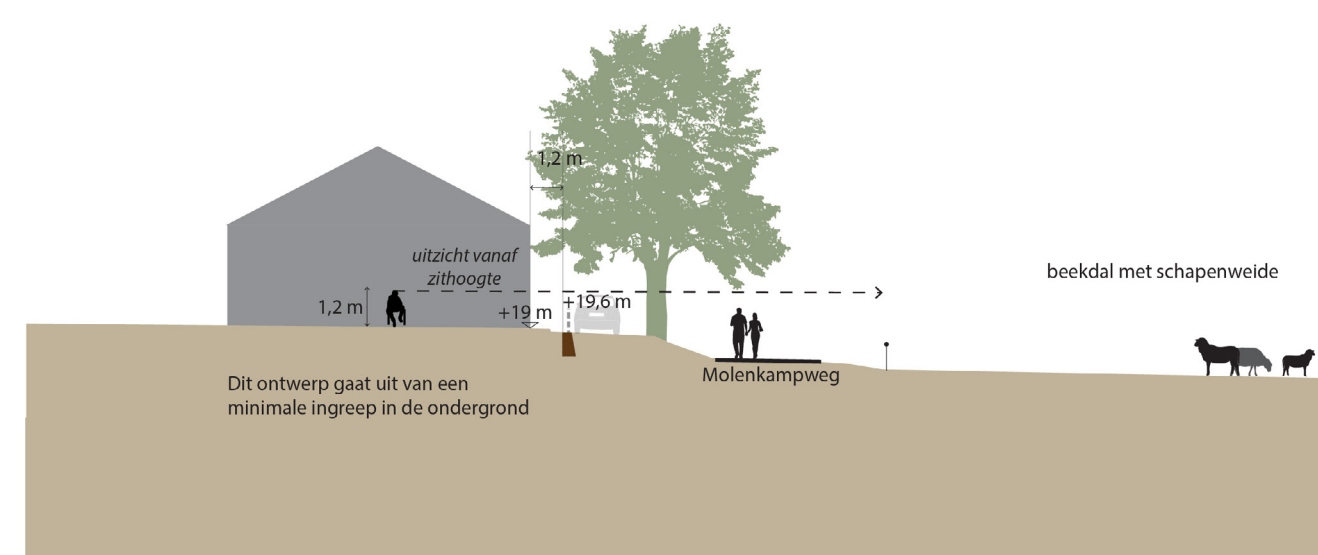

D D'

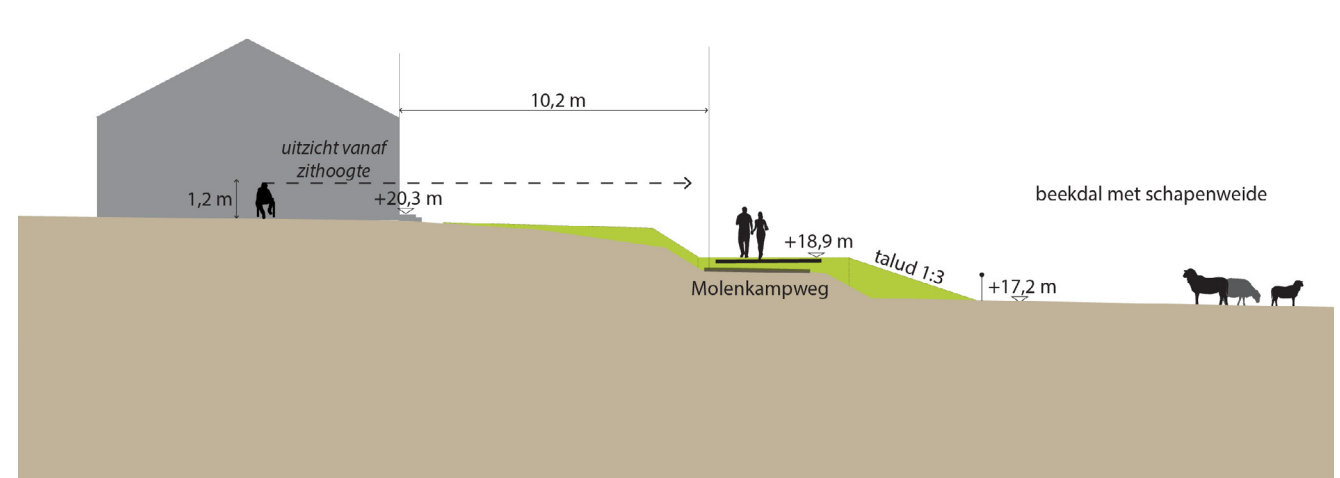

E E'

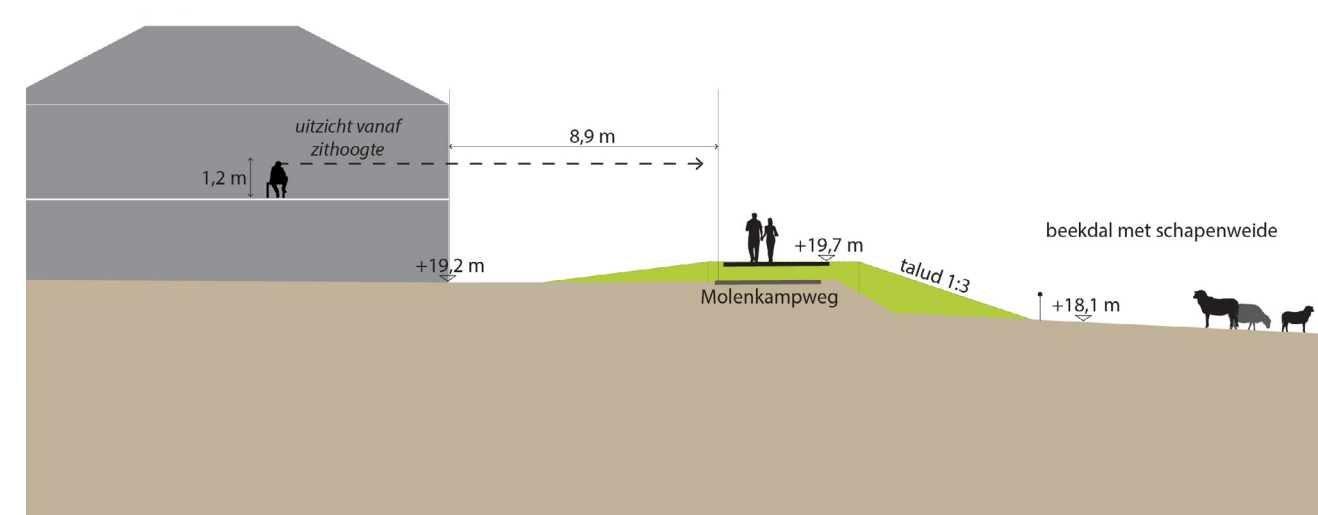

F F'